


*FOR OPENINGS WITH NO BULKHEAD CURTAIN MAY BE MOUNTED TO CEILING (MUST SPECIFY THIS WHEN ORDERING)

CEILING LEVEL

BULKHEAD FOR MOUNTING CURTAIN (MINIMUM 5")

SUSPENSION KIT

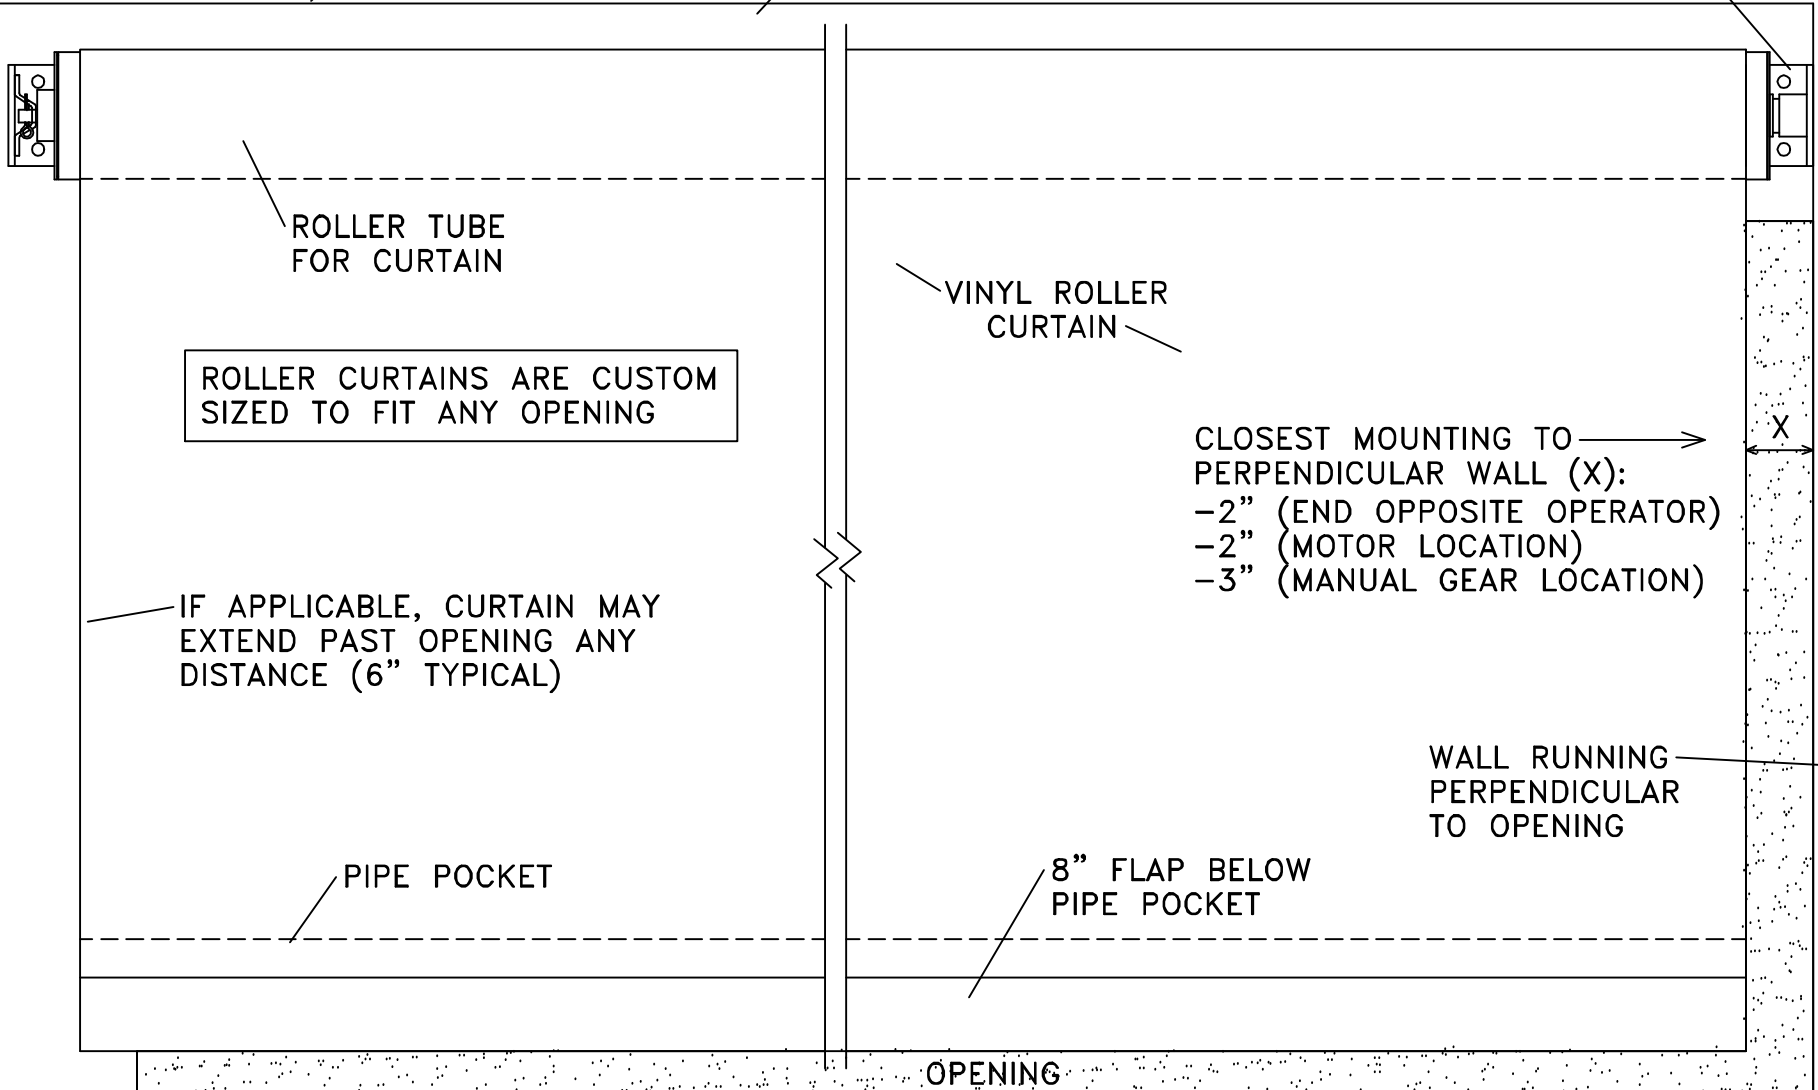

ROLLER CURTAINS ARE CUSTOM SIZED TO FIT ANY OPENING

IF APPLICABLE, CURTAIN MAY EXTEND PAST OPENING ANY DISTANCE (6" TYPICAL)

CLOSEST MOUNTING TO PERPENDICULAR WALL (X):
 -2" (END OPPOSITE OPERATOR)
 -2" (MOTOR LOCATION)
 -3" (MANUAL GEAR LOCATION)

WALL RUNNING PERPENDICULAR TO OPENING

PIPE POCKET

8" FLAP BELOW PIPE POCKET

OPENING

Faromor Inc.
 P.O. Box 279, RR#1
 Shakespeare, Ontario.
 N0B 2P0 - (519) 625-8000

TITLE: FRAMING FOR VINYL ROLLER CURTAIN	
PART/PROJECT#:	
REVISED:	

DATE: NOV 99
DRAWN BY: R.S.
SCALE: N.T.S.
CAD FILE: ROLLERC1